



1 파고라 평면도
SCALE : 1 / 20 (A1)
1 / 40 (A3)

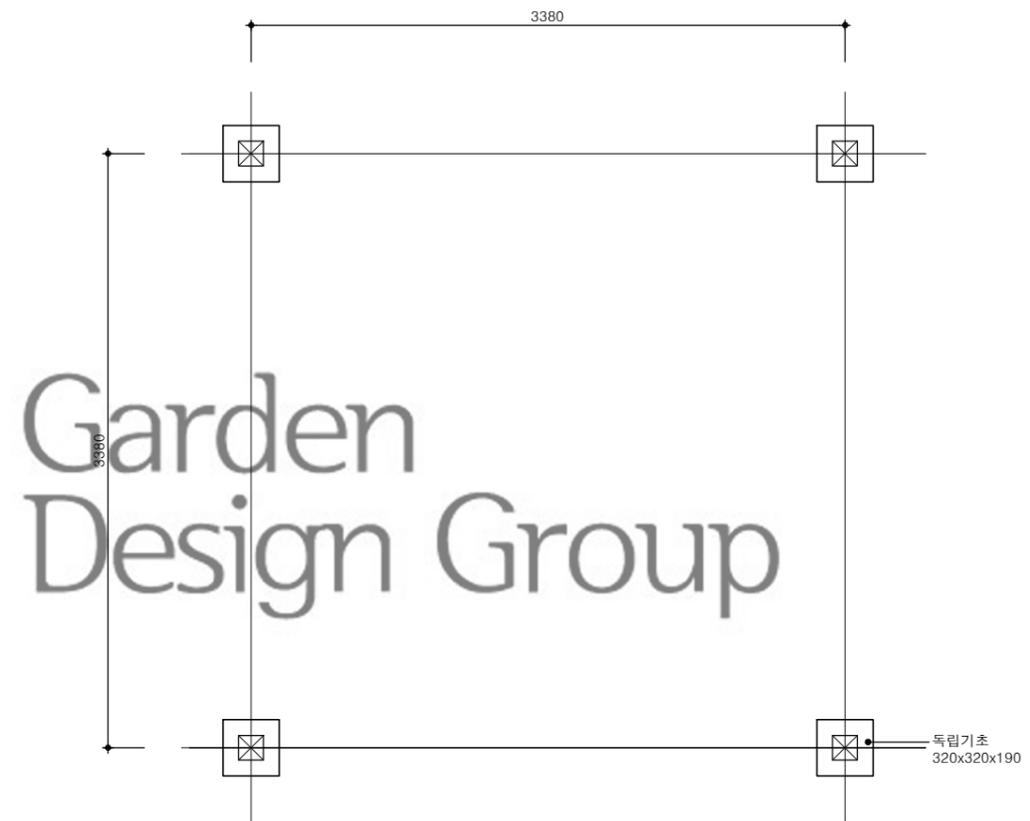


3 기초 평면도
SCALE : 1 / 20 (A1)
1 / 40 (A3)

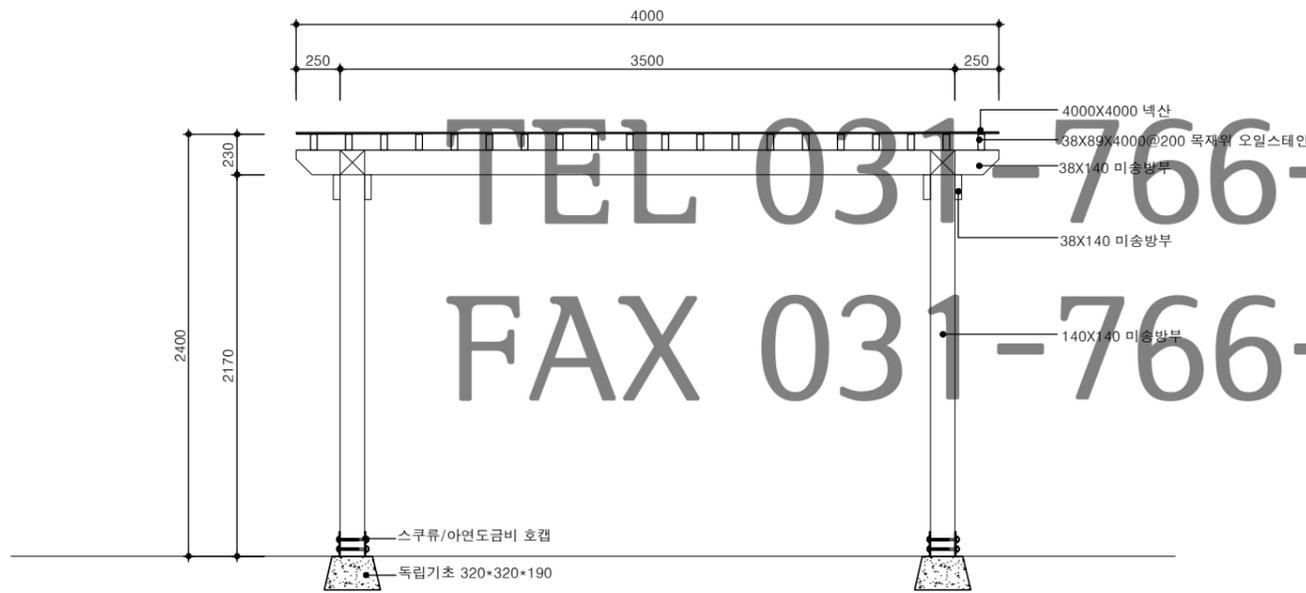

2 파고라 정면도
SCALE : 1 / 20 (A1)
1 / 40 (A3)

TEL 031-766-0946, 0948
FAX 031-766-0947

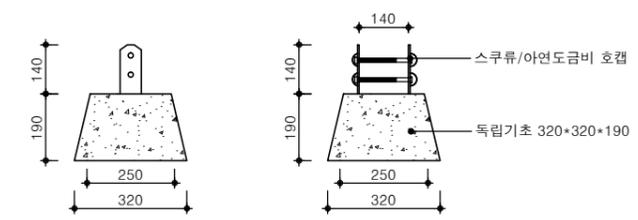

4 기초 상세도
SCALE : 1 / 10 (A1)
1 / 20 (A3)

설계명 PROJECT TITLE	
주기사항 NOTE	
PROJECT OFFICE	
(주) 더숲 foresterlee@naver.com TEL:031)766-0946.8 FAX:031)766-0947 광주시 이배재로 357 101호	
설계변경 DESCRIPTION OF REVISION	
설계 DESIGN	검토 CHECK
심사 SUBMIT	승인 APPROVE
축척 SCALE A1 : 1/30,10 A3 : 1/60,20	
일자 DATE 2016. 07.	
도면번호 SHEET NO L-000	
도면명 SUBJECT TITLE 평파고라(4000x4000) 상세도	